

ALL IDEAS, DESIGN, ARRANGEMENTS AND PLANS INDICATED OR REPRESENTED BY THIS DRAWING ARE OWNED BY AND THE PROPERTY OF BLUESTUDIO, INC. AND WERE CREATED, EVOLVED AND DEVELOPED FOR USE ON AND IN CONNECTION WITH THIS PROJECT. NONE OF SUCH IDEAS, DESIGN, ARRANGEMENTS, OR PLANS SHALL BE USED BY, OR DISCLOSED TO ANY PERSON, FIRM OR CORPORATION FOR ANY PURPOSE WHATSOEVER WITHOUT THE WRITTEN PERMISSION OF BLUESTUDIO, INC. FILING THESE DRAWINGS OR SPECIFICATIONS WITH ANY PUBLIC AGENCY IS NOT A PUBLICATION OR USE THEREOF. REPRODUCTION OR USE THEREOF IS PERMISSIBLE WITHOUT THE WRITTEN CONSENT OF BLUESTUDIO, INC.

**PRELIMINARY PLANT PALETTE**

COASTAL PLANTING	
Botanic Name	Common Name
<b>SHRUBS + PERENNIALS</b>	
<i>Abronia umbellata</i>	Pink sand verbena
<i>Ambrosia chamissonis</i>	Silver beach bur
<i>Atriplex leucophylla</i>	Beach saltbush
<i>Camissoniopsis cheiranthifolia</i>	Beach Primrose
<i>Calystegia soldanella</i>	Beach Morning Glory
<i>Distichlis spicata</i>	Salt grass
<i>Encelia californica</i>	California Bush Sun Flower
<i>Eriogonum parvifolium</i>	Coastal Buckwheat
<i>Heliotropium curassavicum</i>	Salt Heliotrope
<i>Leymus condensatus</i>	'Canyon Prince' Wild Rye

**SITE AMENITIES IMAGES**



**KEY LEGEND**

- 1 BIKE RACKS
- 2 DRINKING FOUNTAIN
- 3 BOTTLE FILLER
- 4 TRASH / RECYCLE BINS
- 5 18 x 24 INTERPRETIVE SIGNAGE
- 6 BEACH SAND DUNE RESTORATION AREA; REMOVED EXISTING ICE PLANT AND REPLACED WITH REGIONALLY NATIVE SANDDUNE PLANTS; PLANT SELECTION TO BE IN COORDINATION WITH STATE PARKS
- 7 NEW COLORED CONCRETE WALKWAY 5% MAX SLOPE AND SANDDUNE OVERLOOK
- 8 18" HIGH CAST IN PLACE CONC. BENCH
- 9 PREFABRICATED PING PONG TABLE
- 10 18" HIGH CAST IN PLACE COLOR CONC. SEAT WALL W/ DRIFTWOOD FINISH TEXTURE
- 11 EXISTING ELEC. OUTLET TO BE RELOCATED TO WITHIN THE NEW PLAZA AREA
- 12 UPGRADED AND RELOCATED FREE-STANDING ELECTRICAL PANEL
- 13 PREFABRICATED LOUNGE CHAIRS; SURFACE MOUNDED
- 14 PREFABRICATED BOARD GAMES TABLE WITH DECK MOUNTED UMBRELLAS
- 15 BEACH ACCESS CONCRETE BLEACHER STYLE STEPS
- 16 CAST-IN-PLACE CONCRETE BLEACHER-STYLE SEAT WALL + STEPS
- 17 BEACH ACCESS WOOD STAIRS W/ MARINE GRADE STAINLESS STEEL HANDRAILS
- 18 REGIONALLY NATIVE SANDDUNE PLANTING AND NATIVE SANDSTONE BOULDERS; PLANT SPECIES TO BE SELECTED IN COORDINATION WITH STATE PARKS AND THE LIVING SHORELINE PROJECT COORDINATOR
- 19 OUTDOOR SHOWER AREA W/ COLORED CONCRETE PAVEMENT; ADA COMPLIANT
- 20 12' WIDE EMERGENCY VEHICLE BEACK ACCESS WITH REMOVABLE BOLLARD
- 21 NEW CURB RAMP
- 22 24" HIGH RAISED PLANTER
- 23 96" LONG PREFABRICATED PICNIC TABLE
- 24 15' X 15' PREFABRICATED SHADING SAIL STRUCTURE
- 25 COLORED CONCRETE STAIRS WITH MARINE GRADE STAINLESS STEEL HANDRAILS
- 26 6" THICK INTEGRAL COLOR CONCRETE SLAB WITH SANDSCAST FINISH AND SEAWCUT PATTERN

**PLANT IMAGES**



**PLAN LEGEND**

- L.O.W. limit of work
- - - - - limit of protected dune vegetation
- (E) palm to remain; protect in place
- (E) palm tree; relocated




1 WATERFRONT ESPLANADE  
Scale: 1" = 10'-0"

NO.	DATE	REVISIONS	APPD.

**blue.studio**  
landscape architecture  
Santa Barbara | 805.453.3460  
www.bluestudio.design

DESIGN \_\_\_\_\_  
DRAWN \_\_\_\_\_  
CHECKED \_\_\_\_\_  
FLD. BK. NO. \_\_\_\_\_

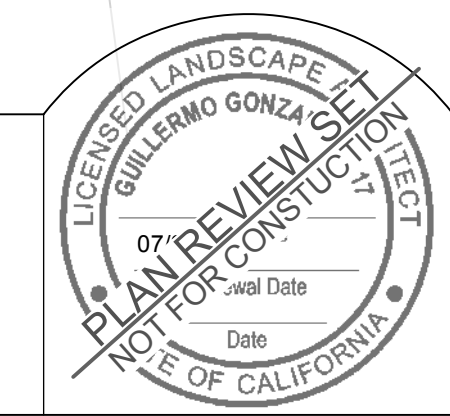


CITY OF CARPINTERIA  
PARKS DEPARTMENT  
REVIEWED: \_\_\_\_\_ DATE \_\_\_\_\_ .20


CITY OF CARPINTERIA  
LINDEN PLAZA  
HARDSCAPE PLAN

PROJ. CIP# PK-19-001  
SHT# 5 OF \_\_\_\_\_ SHTS.  
SHT: L1.00


ALL IDEAS, DESIGN, ARRANGEMENTS AND PLANS INDICATED OR REPRESENTED BY THIS DRAWING ARE OWNED BY AND THE PROPERTY OF BLUESTUDIO, INC. AND WERE CREATED, EVOLVED AND DEVELOPED FOR USE ON AND IN CONNECTION WITH THIS PROJECT. NONE OF SUCH IDEAS, DESIGN, ARRANGEMENTS, OR PLANS SHALL BE USED BY OR DISCLOSED TO ANY PERSON, FIRM OR CORPORATION FOR ANY PURPOSE WHATSOEVER WITHOUT THE WRITTEN PERMISSION OF BLUESTUDIO, INC. FILING THESE DRAWINGS OR SPECIFICATIONS WITH ANY PUBLIC AGENCY IS NOT A PUBLICATION OF SAME. NO COPYING, REPRODUCTION OR USE THEREOF IS PERMISSIBLE WITHOUT THE WRITTEN CONSENT OF BLUESTUDIO, INC.

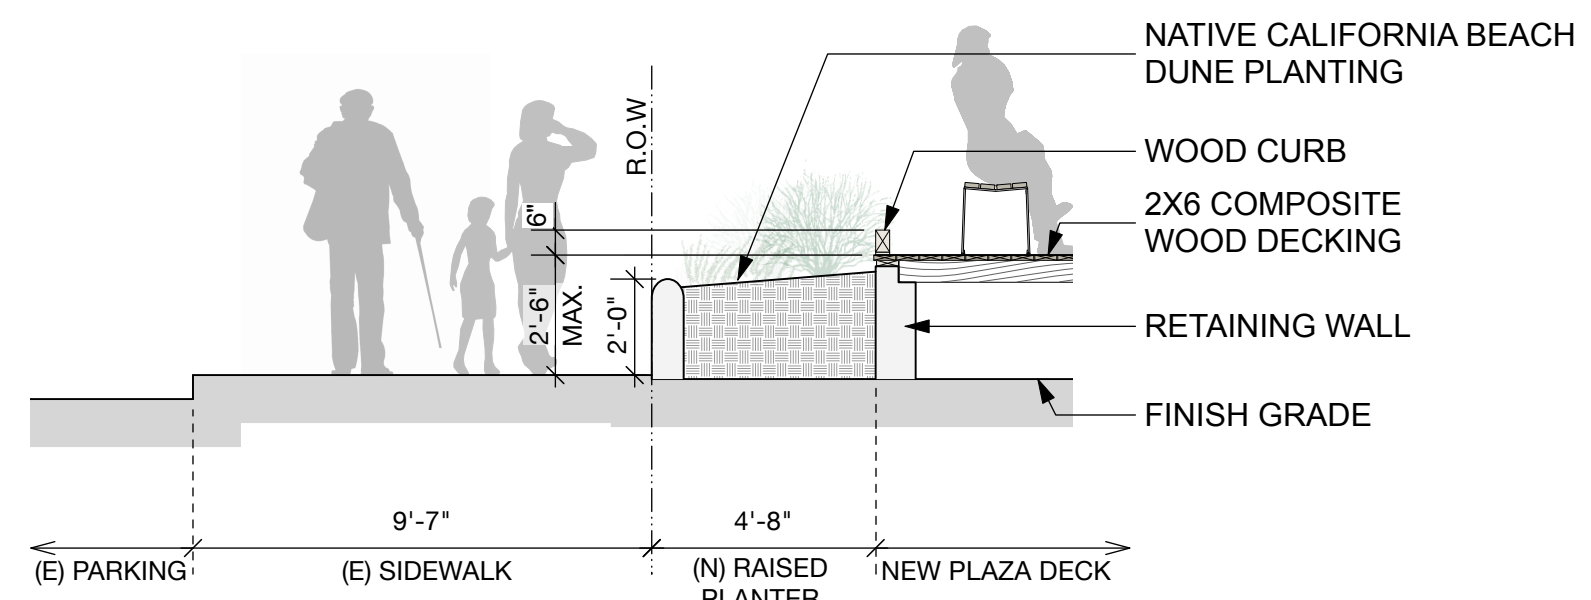


**5 TYPICAL SECTION ALONG LINDEN**  
Scale: 1/4" = 1'-0"

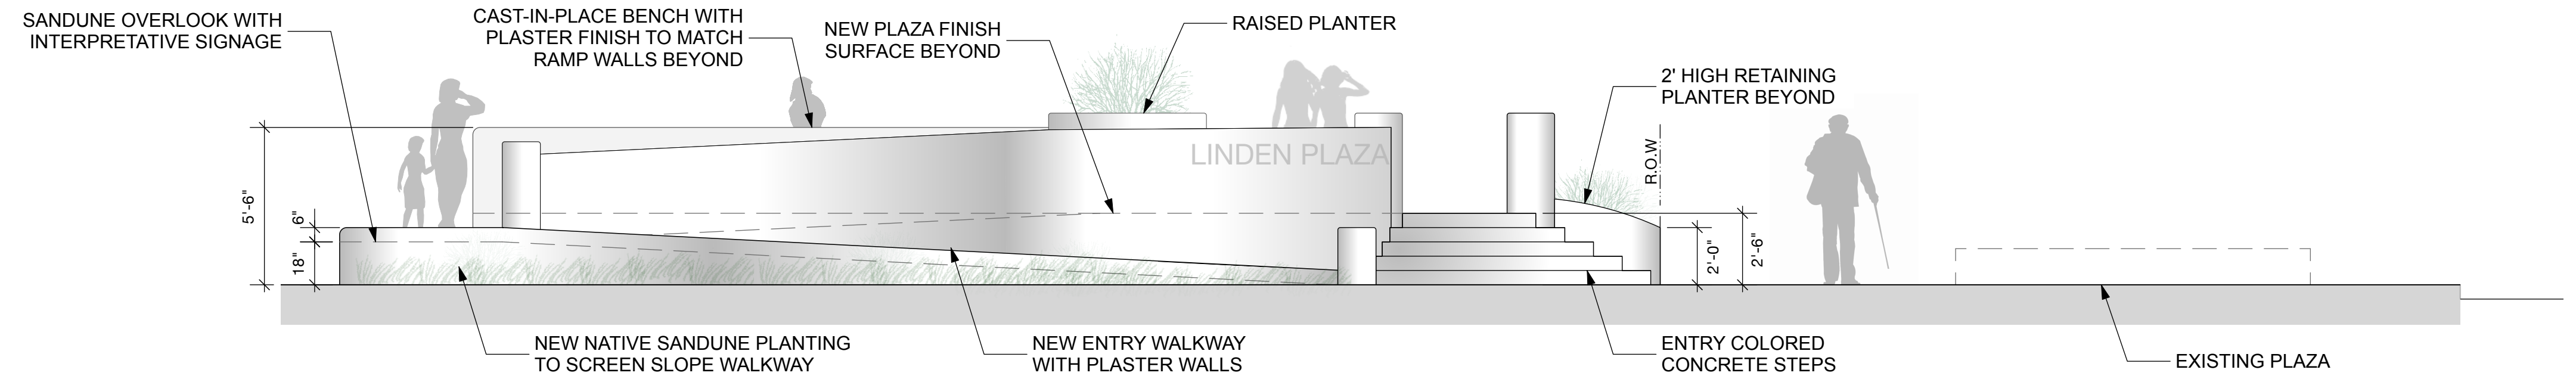


**2 ENTRY ELEVATION**  
Scale: 1/4" = 1'-0"

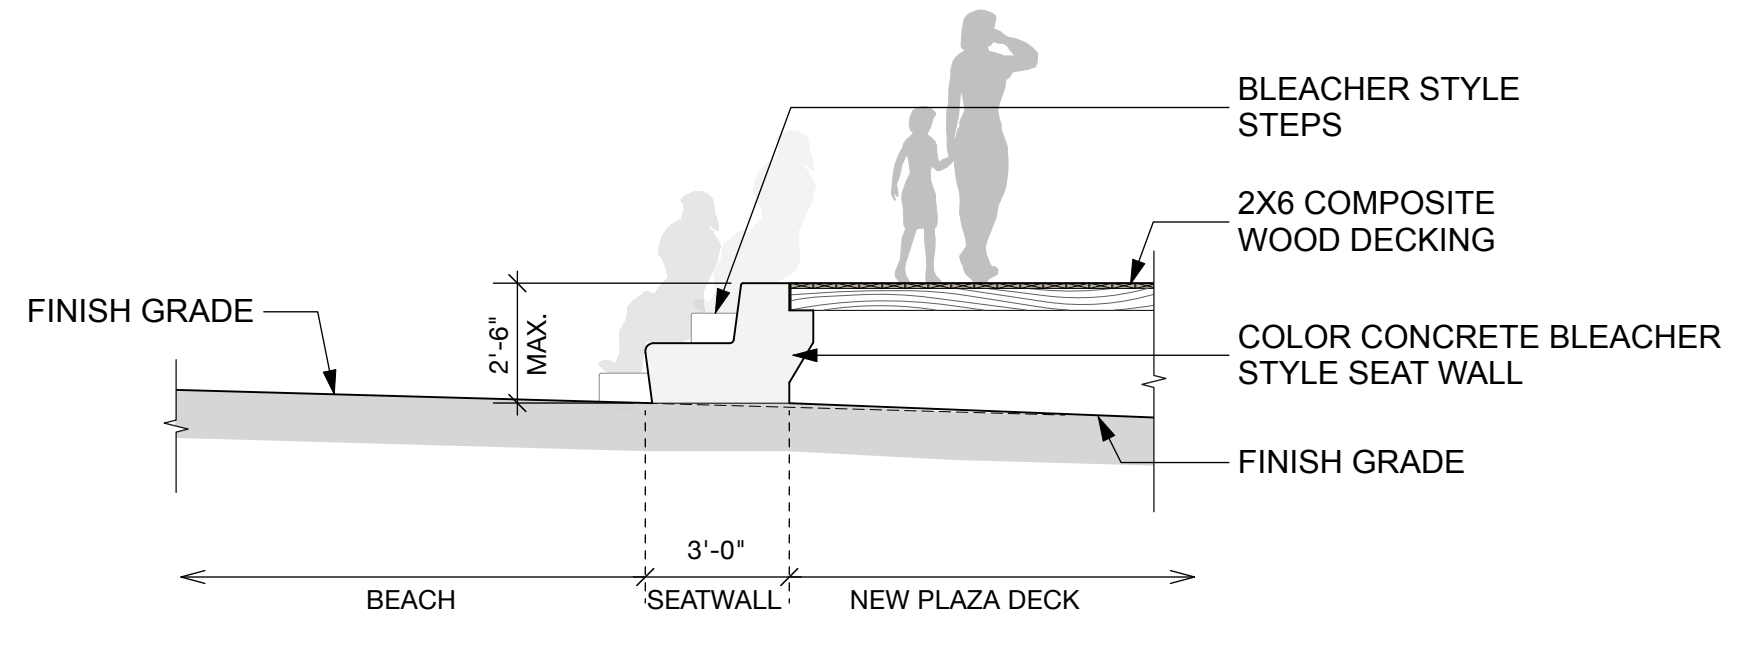


**4 TYPICAL SECTION @ BEACHER STYLE SEAT WALL**  
Scale: 1/4" = 1'-0"

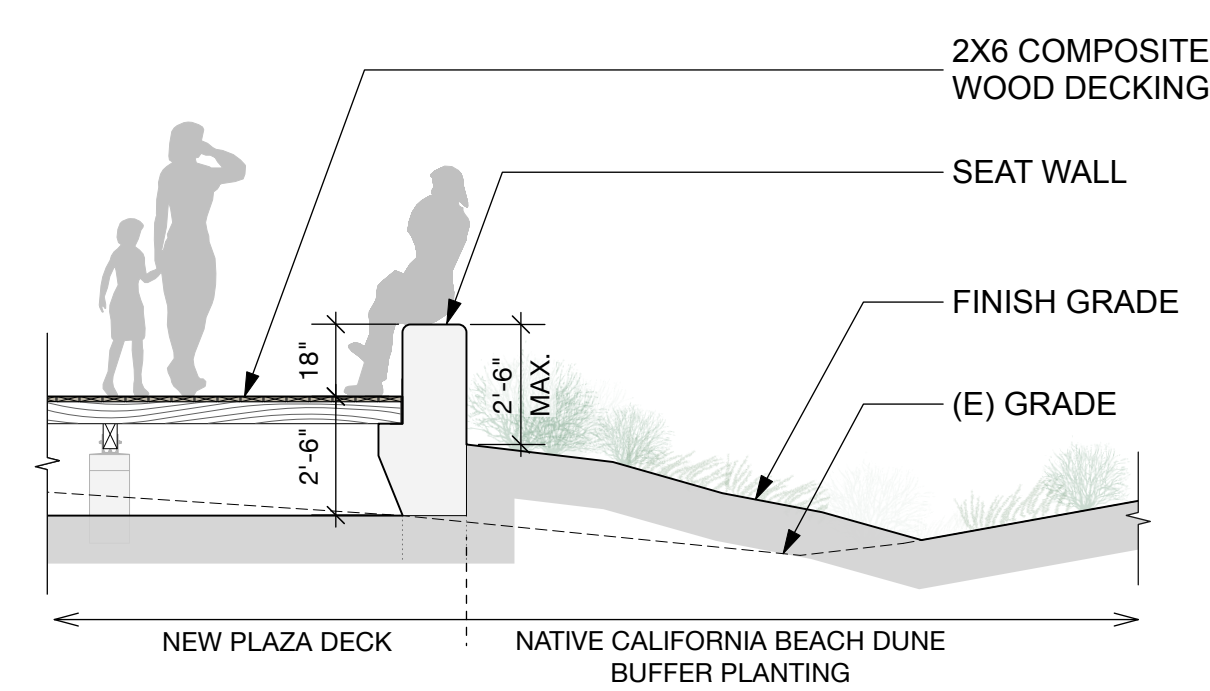

**3 TYPICAL SECTION @ SEATWALL**  
Scale: 1/4" = 1'-0"

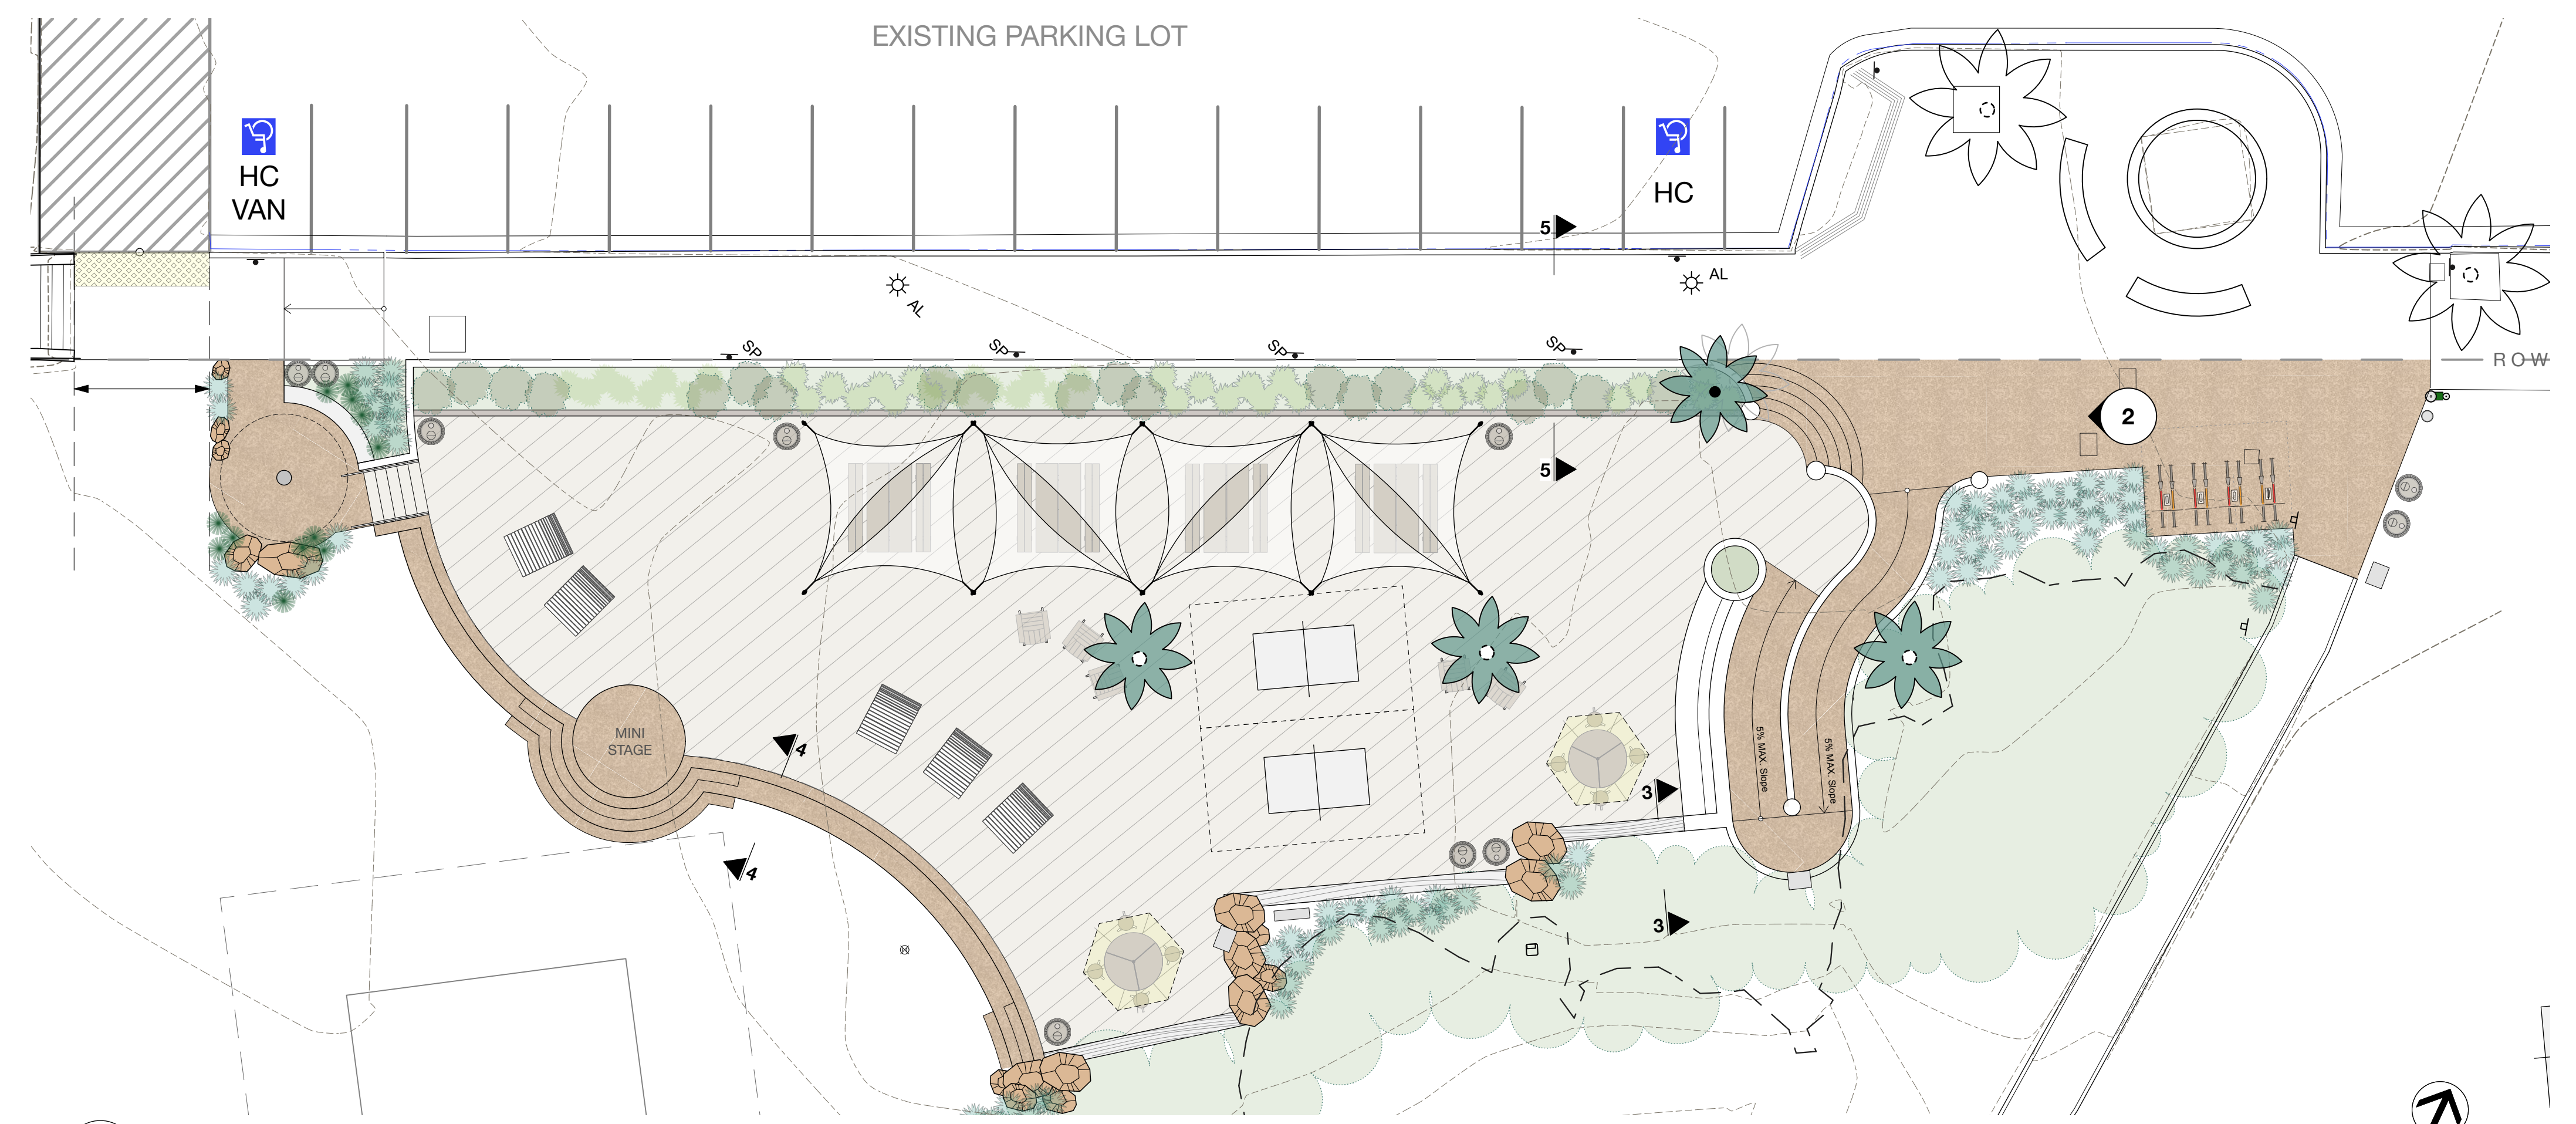


**1 SITE PLAN**  
Scale: 1" = 10'-0"

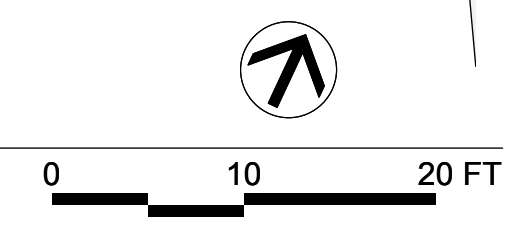

NO.	DATE	REVISIONS	APPD.

**blue.studio**  
landscape architecture  
Santa Barbara | 805.453.3460  
www.bluestudio.design

DESIGN \_\_\_\_\_  
DRAWN \_\_\_\_\_  
CHECKED \_\_\_\_\_  
FLD. BK. NO. \_\_\_\_\_

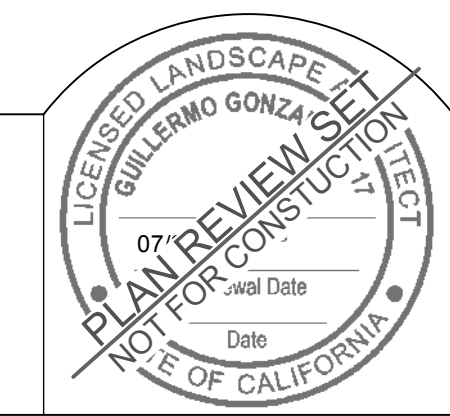

CITY OF CARPINTERIA  
PARKS DEPARTMENT  
REVIEWED: \_\_\_\_\_ DATE \_\_\_\_\_, 20\_\_\_\_  
PARKS DIRECTOR

CITY OF CARPINTERIA  
LINDEN PLAZA  
ELEVATIONS / SECTIONS

PROJ. CIP# PK-19-001  
SHT# 6 OF \_\_\_\_ SHTS.  
SHT: **L1.01**