

DOG PARK AMENITIES

SHADE STRUCTURE



OPTION A: CANTILEVER UMBRELLA



OPTION B: HIP ROOF SHADE STRUCTURE



OPTION C: SHADE SAIL

DOG WATER FOUNTAIN



OPTION A: DOG BOWL WITH ADULT BASIN



OPTION B: DOG BOWL WITH BOTTLE FILLER



OPTION C: DOG BOWL, BOTTLE FILLER, & ADULT BASIN

TRASH RECEPTACLE




OPTION A: LOW PROFILE DOG WASTE STATION




OPTION B: CITY STANDARD WASTE RECEPTACLE


AMENITIES COLOR OPTIONS  
PLEASE SELECT ONE OPTION

 

OPTION A: BLUE

 

OPTION B: GREEN

 

OPTION C: SILVER

FENCE



PROPOSED FIVE-FOOT-TALL ALUMINUM FENCE WITH A BLACK POWDER-COATED FINISH AND AN INTEGRATED PUPPY PICKET DESIGN. IN THE EVENT THAT FUNDING IS NOT SECURED, WE WILL PROCEED WITH THE INSTALLATION OF A FIVE-FOOT TALL BLACK CHAIN LINK FENCE.



BENCH



OPTION A: PLEASE SELECT TWO OPTIONS



OPTION B: PLEASE SELECT TWO OPTIONS



OPTION C: PLEASE SELECT TWO OPTIONS



OPTION D: PLEASE SELECT TWO OPTIONS



OPTION E: PLEASE SELECT TWO OPTIONS



DOG AGILITY BOULDER  
REFER TO THE PLAN FOR THE PROPOSED LOCATION

PRELIMINARY PLANT PALETTE

BOTANICAL NAME	COMMON NAME
ARCTOSTAPHYLOS MANZANITA 'DR. HURD'	DR. HURD MANZANITA
MUHLENBERGIA RIGENS	DEER GRASS
FESTUCA GAUCIA 'ELIJAH BLUE'	ELIJAH BLUE FESCUE
ARISTIDA PURPUREA	PURPLE THREE-AWN
PENSTEMON 'HARLEQUIN PURPLE'	PENSTEMON 'HARLEQUIN PURPLE'
SALVIA AZUREA	BLUE SAGE
CLEVELAND SAGE	SALVIA CLEVELANDII
MONARDELLA VILLOSA	COYOTE MINT

NATIVE PLANT IMAGES - DROUGHT TOLERANT SPECIES



DR. HURD MANZANITA  
HEIGHT: 8 TO 15 FEET  
SPREAD: 8 TO 15 FEET (WILL BE PRUNED TO MAINTAIN SIZE)  
BLOOMING SEASON: LATE WINTER TO EARLY SPRING



DEER GRASS  
HEIGHT: 3 TO 5 FEET  
SPREAD: 3 TO 5 FEET  
BLOOMING SEASON: LATE SUMMER TO MID-FALL



ELIJAH BLUE FESCUE  
HEIGHT: 8 TO 12 INCHES  
SPREAD: 8 TO 12 INCHES  
BLOOMING SEASON: LATE SUMMER



PURPLE THREE-AWN  
HEIGHT: 2 TO 3 FEET  
SPREAD: 1 TO 2 FEET  
BLOOMING SEASON: LATE SUMMER



PENSTEMON 'HARLEQUIN PURPLE'  
HEIGHT: 1 FOOT 10 INCHES  
SPREAD: 1 FOOT 4 INCHES  
BLOOMING SEASON: SUMMER




BLUE SAGE  
HEIGHT: 3 TO 5 FEET  
SPREAD: 2 TO 4 FEET  
BLOOMING SEASON: LATE SUMMER TO FALL (JULY TO OCTOBER)



CLEVELAND SAGE  
HEIGHT: 3-5 FEET  
SPREAD: 5-8 FEET  
BLOOMING SEASON: EARLY SPRING TO SUMMER




COYOTE MINT  
HEIGHT: 1 TO 2 FEET  
SPREAD: 2 TO 3 FEET  
BLOOM TIME: SUMMER (JUNE TO AUGUST)

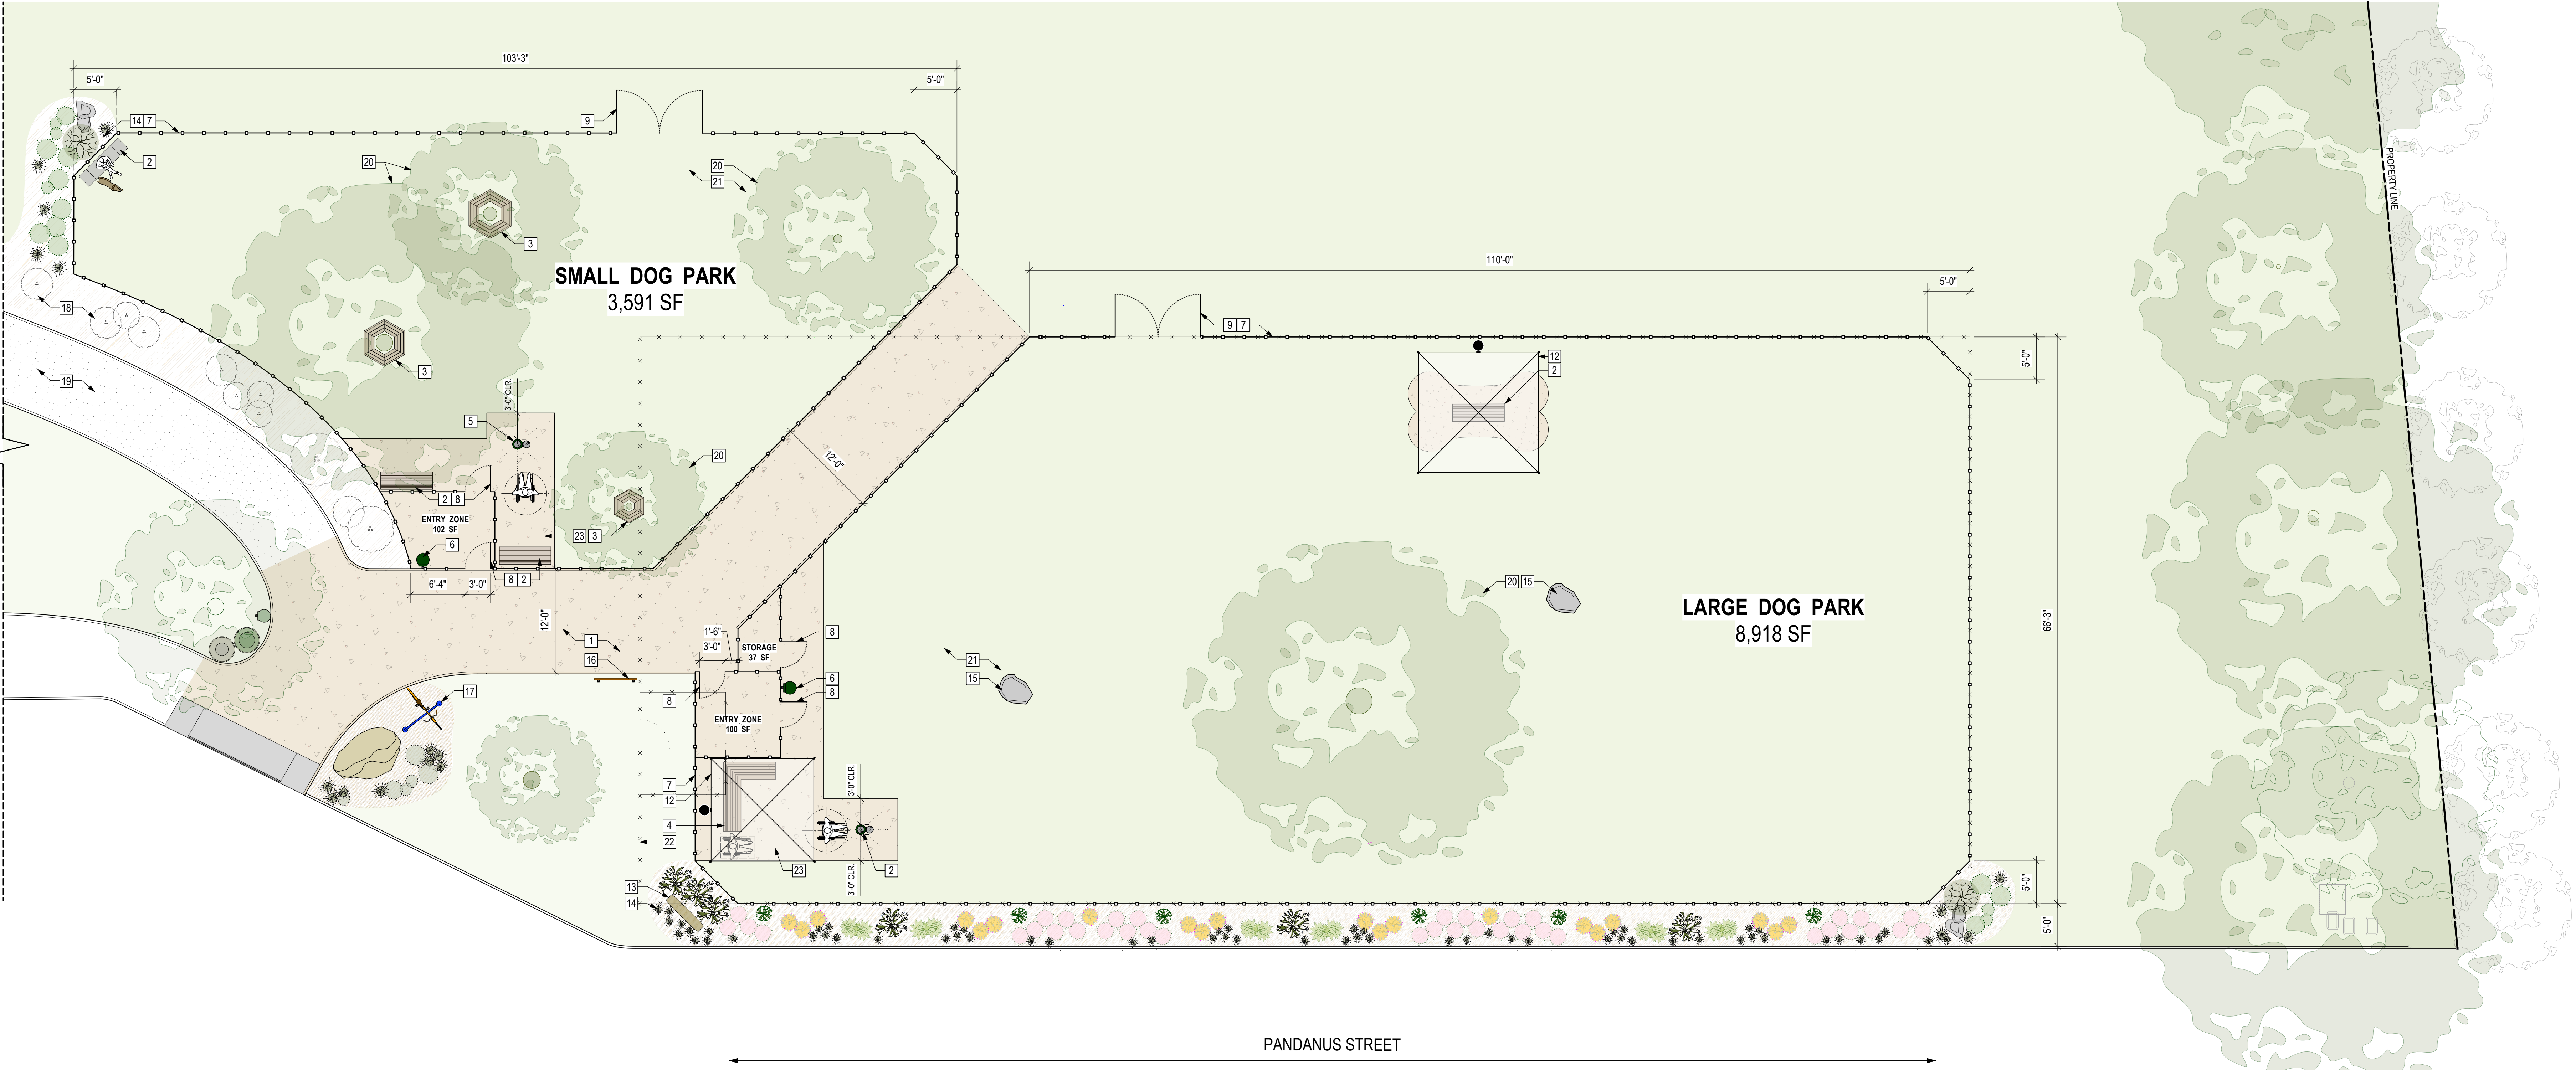


SITE PLAN- OPTION 1


Scale: 1/8" = 1'-0"

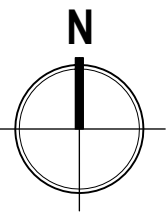



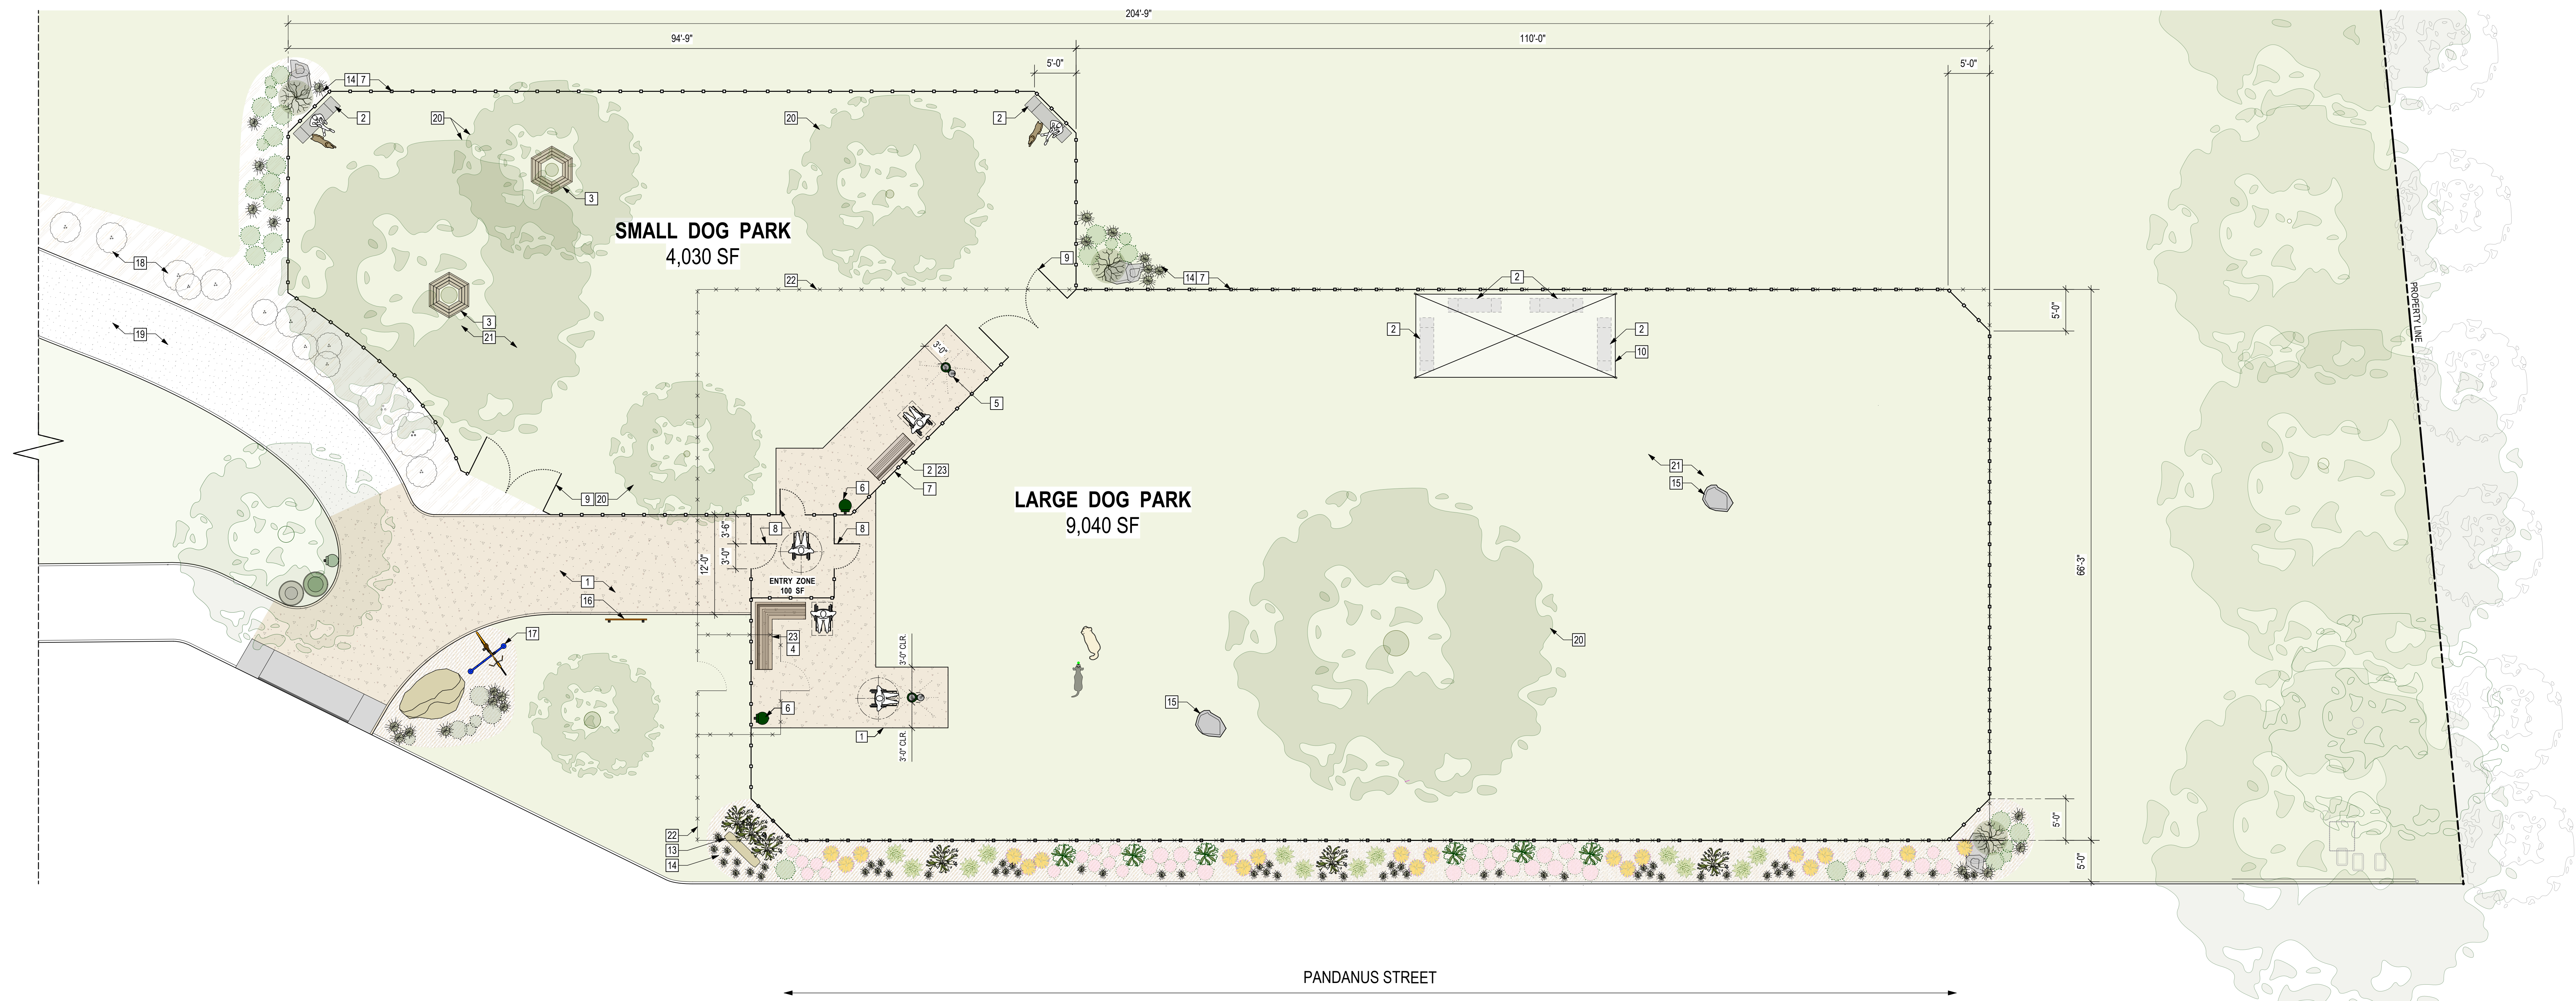

**SITE PLAN- OPTION 2**  
Scale: 1/8" = 1'-0"

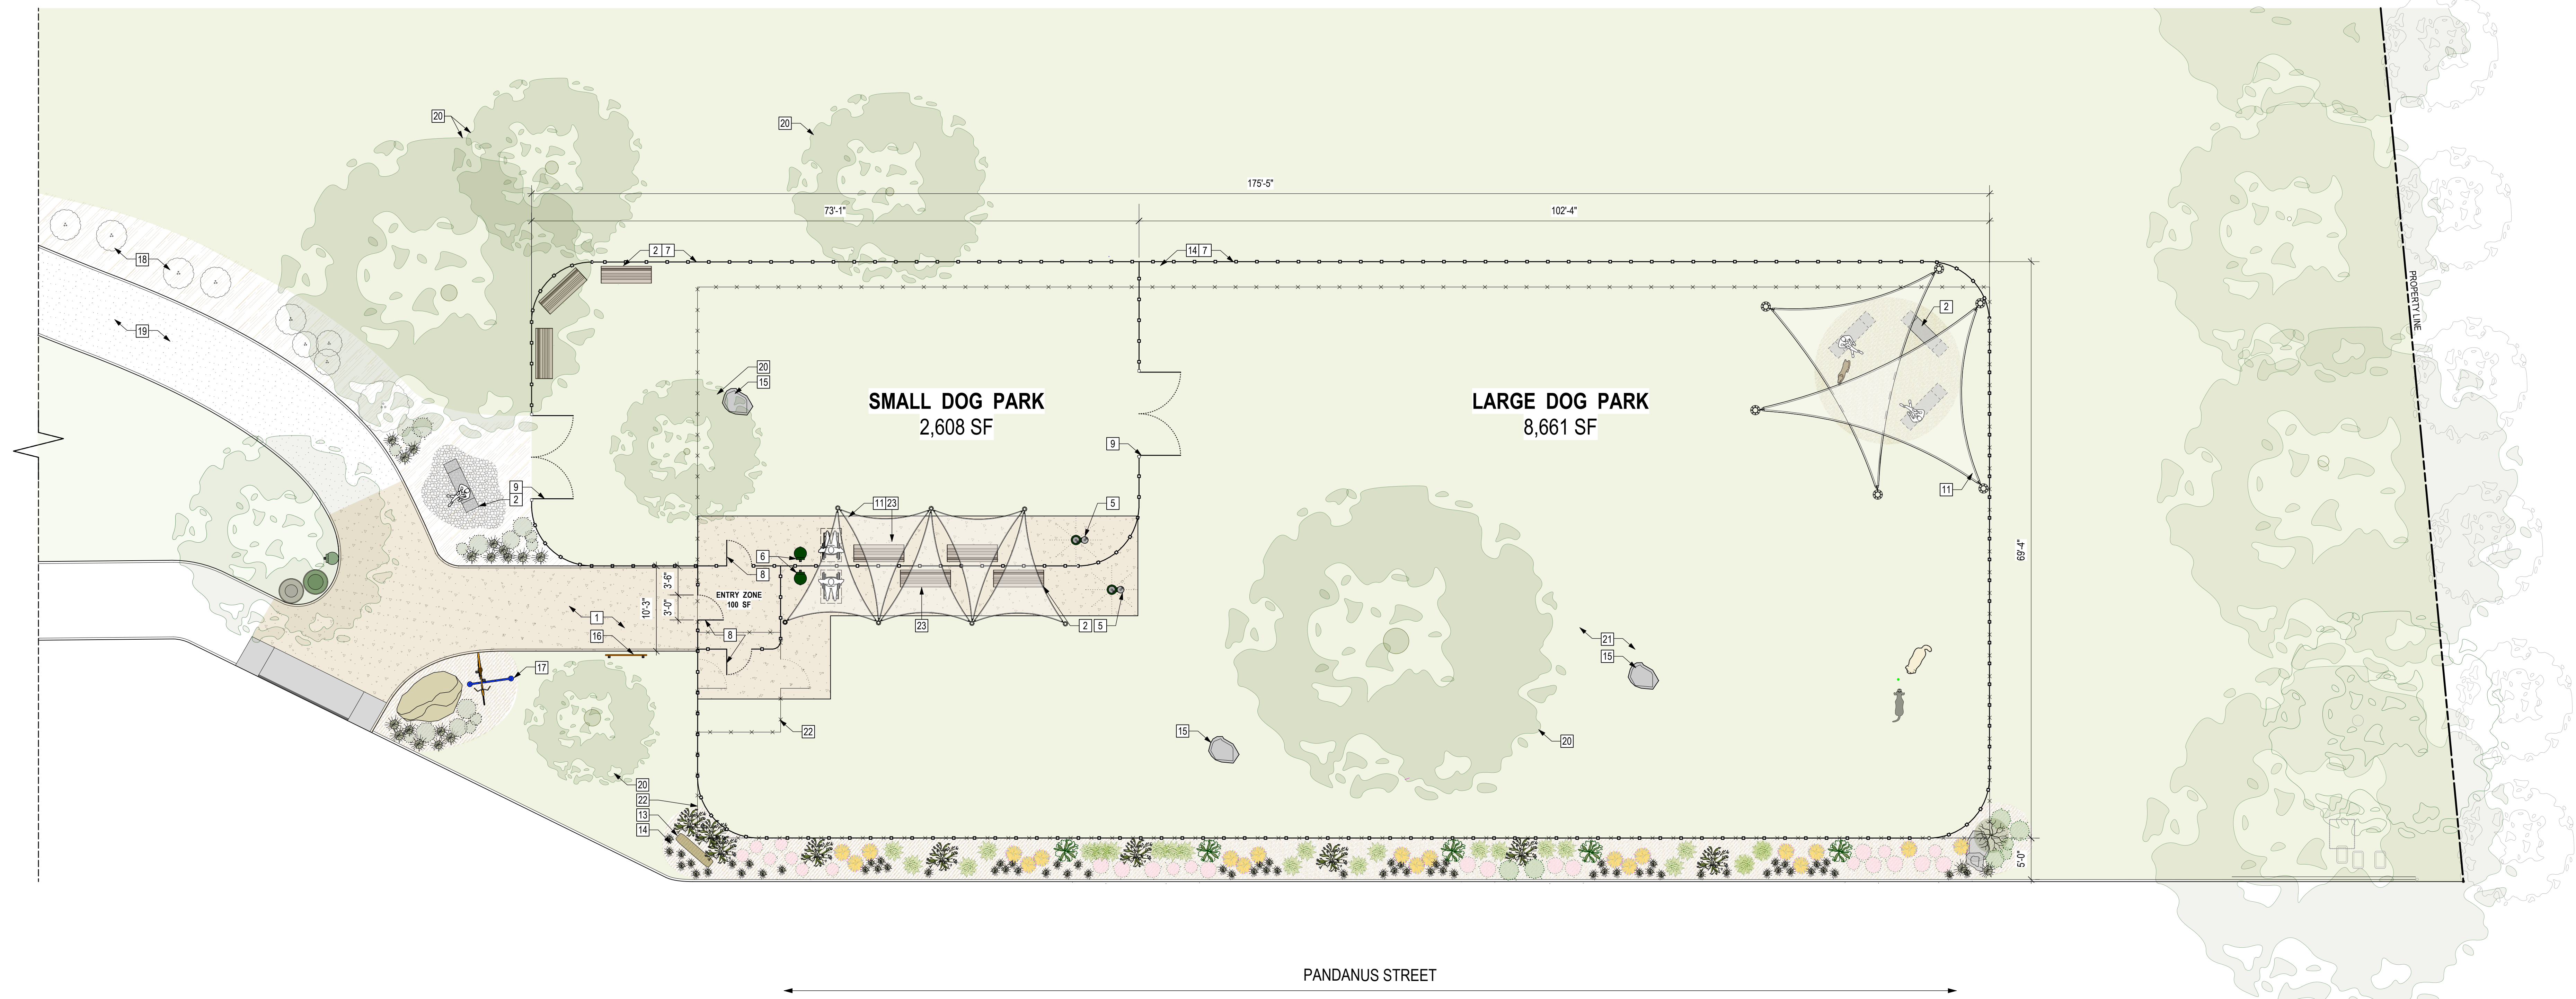

**SITE PLAN- OPTION 3**  
Scale: 1/8" = 1'-0"

## KEYNOTES

1. PROPOSED PERVIOUS CONCRETE PATH. COLOR: BEIGE, TO RESEMBLE DECOMPOSED GRANITE (DG)
2. PROPOSED BENCH. PLEASE INDICATE YOUR PREFERRED BENCH DESIGN BY PARTICIPATING IN THE VOTING PROCESS.
3. PROPOSED WRAP AROUND TREE BENCH
4. PROPOSED CUSTOM ADA COMPLIANT L-SHAPED BENCH
5. PROPOSED COMBINATION DRINKING FOUNTAIN WITH DOG BOWL. PLEASE INDICATE YOUR PREFERENCE BY PARTICIPATING IN THE VOTING PROCESS.
6. PROPOSED TRASH RECEPTACLE. PLEASE INDICATE YOUR PREFERENCE BY PARTICIPATING IN THE VOTING PROCESS
7. PROPOSED FIVE-FOOT-TALL ALUMINUM FENCE. WITH A BLACK POWDER-COATED FINISH AND AN INTEGRATED PUPPY PICKET DESIGN.
8. PROPOSED 3'-0" X 5'-0" ALUMINUM GATE WITH A BLACK POWDER-COATED FINISH AND ADA-COMPLIANT HARDWARE
9. PROPOSED 5'-0" X 5'-0" DOUBLE MAINTENANCE GATE
10. PROPOSED HIP ROOF SHADE STRUCTURE WITH 4 POSTS. PLEASE INDICATE YOUR PREFERENCE BY PARTICIPATING IN THE VOTING PROCESS
11. PROPOSED SHADE SAIL STRUCTURE. PLEASE INDICATE YOUR PREFERENCE BY PARTICIPATING IN THE VOTING PROCESS
12. PROPOSED CANTILEVER UMBRELLA SHADE STRUCTURE. PLEASE INDICATE YOUR PREFERENCE BY PARTICIPATING IN THE VOTING PROCESS
13. PROPOSED MONUMENT SIGN FEATURING THE NAME OF THE DOG PARK
14. PROPOSED LANDSCAPE. SEE THE PLANT PALETTE AND PLANT LEGEND FOR DETAILS
15. PROPOSED DOG AGILITY BOULDER
16. PROPOSED SIGN
17. RELOCATE EXISTING BIKE RACK
18. EXISTING LANDSCAPE, PROTECT IN PLACE
19. EXISTING DECOMPOSED GRANITE (DG) PATH
20. EXISTING TREE, PROTECT IN PLACE
21. EXISTING TURF TO REMAIN. PATCH WHERE NEEDED
22. EXISTING FENCE TO BE REMOVED
23. DESIGNATED ADA SEATING AREA

## SYMBOLS LEGEND

- EXISTING FENCE
- PROPOSED FIVE-FOOT-TALL BLACK ALUMINUM FENCE FEATURING A POWDER-COATED FINISH
- EXISTING DECOMPOSED GRANITE (DG)
- EXISTING CONCRETE PAVEMENT
- EXISTING TURF
- PROPOSED PERVIOUS CONCRETE
- PROPOSED ORGANIC MULCH

## PLANT LEGEND

- ELIJAH BLUE FESCUE
- PURPLE THREE-AWN
- PENSTEMON 'HARLEQUIN PURPLE'
- COYOTE MINT
- DEER GRASS
- CLEVELAND SAGE
- BLUE SAGE
- DR. HURD MANZANITA
- EXISTING TREE
- EXISTING LANDSCAPE
- MEDIUM-SIZED BOULDER