


Surfliner Inn
Story Pole Fencing and Traffic Plan with Signage
September 9, 2024

- Fence
- Traffic Cones / Poles
- 24x24in signs



Not to Scale

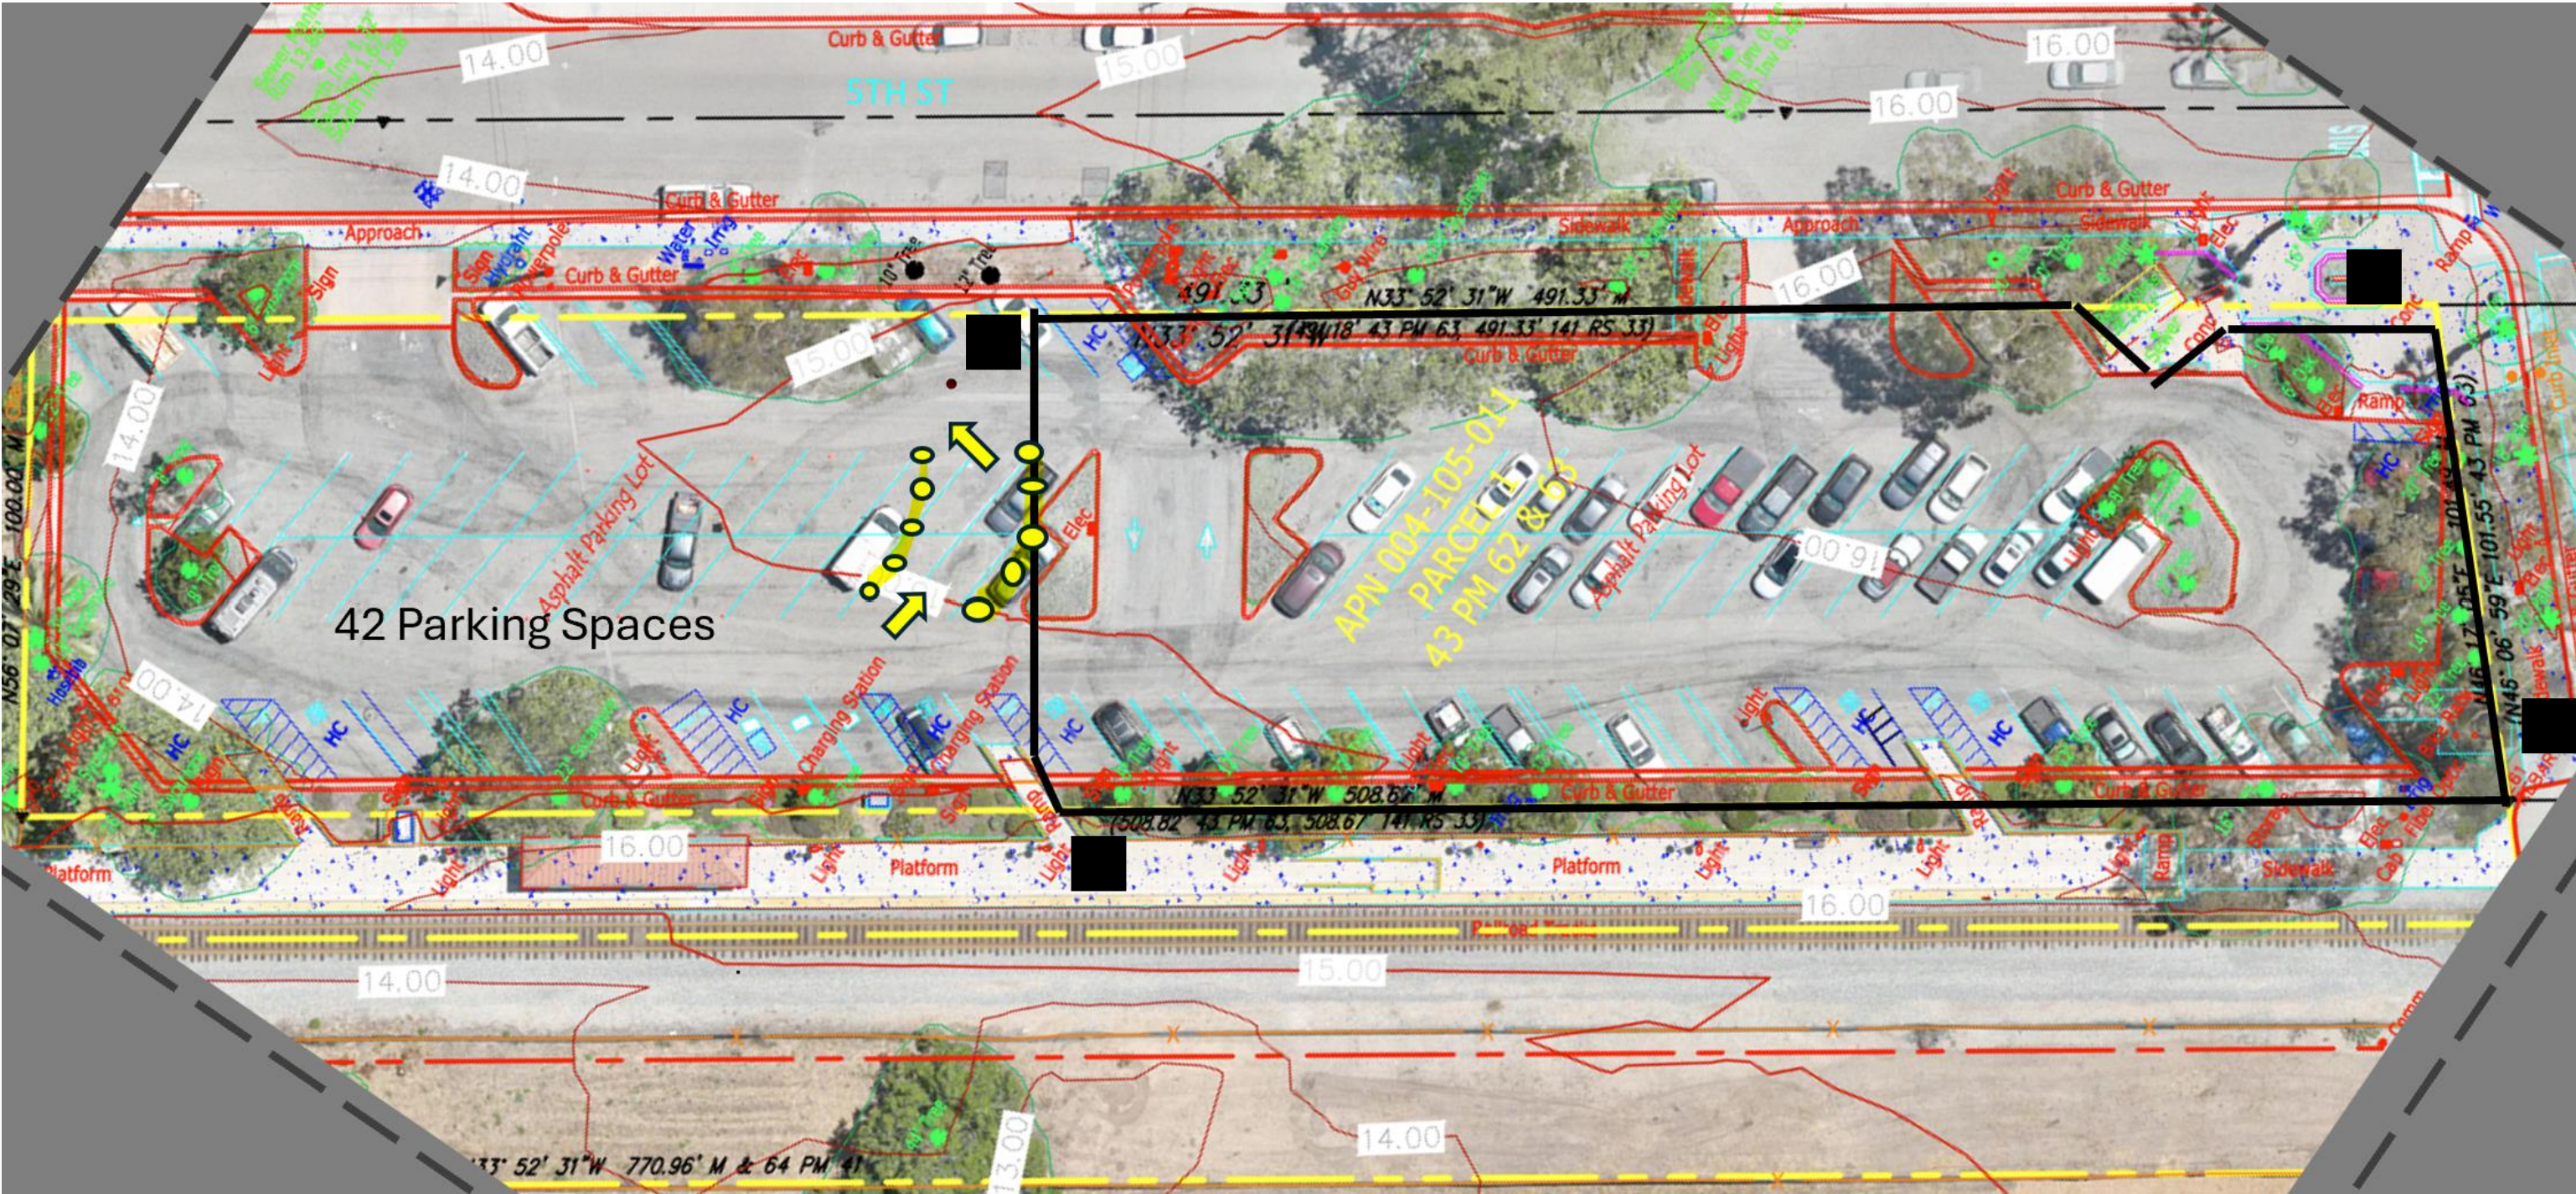

AB design studio, inc.

420 E HALEY STREET
SANTA BARBARA, CA 93101

1247 VENICE BLVD
LOS ANGELES, CA 90001

855.982.2100 | WWW.ABDESIGNSTUDIO.COM

PROJECT INFORMATION

LAND SURVEYOR:

HENRY LAND SURVEYING

819 CRESTVIEW DR.

OJAI, CA 93023

T: (805) 216-6124

CIVIL:

ASHLEY & VANCE ENGINEERING

210 EAST COTA STREET

SANTA BARBARA, CA 93101

T: (805) 698-9966

LANDSCAPE ARCHITECT:

CJM:JA

1121 STATE STREET, SUITE 206

SANTA BARBARA, CA 93101

T: (805) 698-2120

TRAFFIC CONSULTANT:

ASSOCIATED TRANSPORTATION

ENGINEERS

100 HOPE AVENUE, #4

SANTA BARBARA, CA 93101

T: (805) 687-4418

LIGHTING CONSULTANT:

MARVISTA SALES

LIGHTING SOLUTIONS

1650 PALMA DRIVE, #118

VENTURA, CA 93003

T: (805) 642-7714

SUBMITTALS / REVISIONS

PRINT DATE: 7/17/2024

PLANNING APPLICATION

PLN SUBMITTAL 2

PLN SUBMITTAL 3

PROJECT INFORMATION

PROJECT 10018.03

THE SURFLINER INN

PROJECT ADDRESS:

499 LINDEN AVENUE

CARPINTERIA, CA 93003

PROJECT APPLICANT/CONTACT:


499 LINDEN MANAGERS, LLC

1072 CASITAS PASS ROAD, #172

CARPINTERIA, CA 93003



499 LINDEN AVE
CARPINTERIA
STORY POLE PLAN
02/15/2024

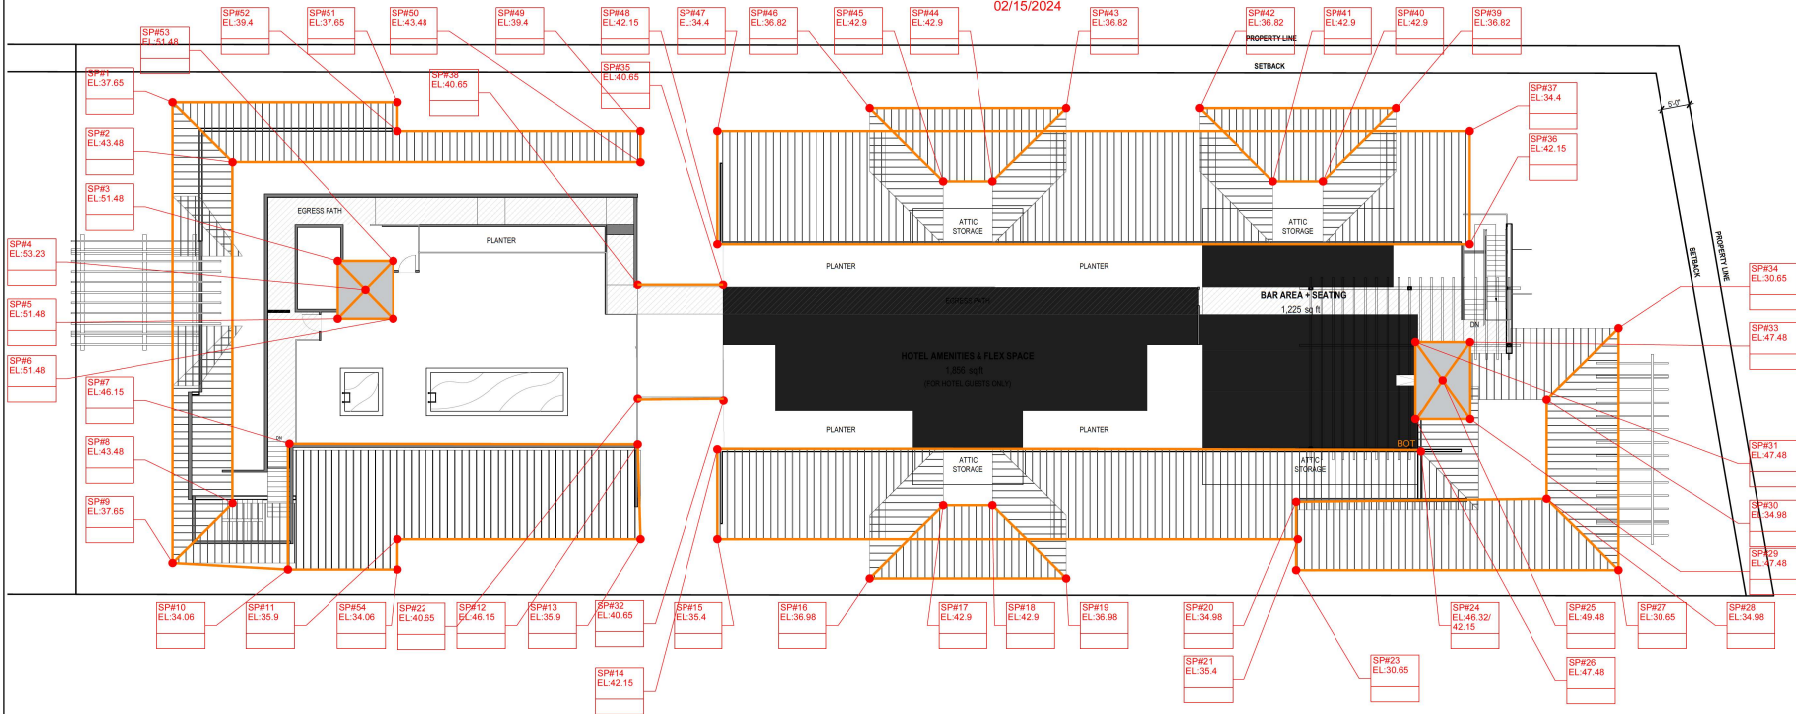

PRODUCED BY CALIFORNIA STORY POLES
SCALE 3/32" = 1'-0"